

RECEIVED  
 SEP 6 2018  
 Forsyth County Department of  
 Planning & Community Development  
 CP180031


OWNER:  
 MICHAEL V. JONES  
 9475 LANTERN INN LANE  
 GAINESVILLE, GA. 30506

2.88 ACRES PARCEL 327026  
 128,770.61 SF. ± 1.31 ACRES  
 ZONED CBD PARCEL 327024  
 4,140 ACRES

- LEGEND:
- x- SECURITY FENCE
  - o- DECORATIVE FENCE
  - PRIVACY FENCE
  - w- WATER MAIN
  - - - PROPERTY LINE
  - - - BUILDING SETBACK

U.S. CORP OF ENGINEERS

PARKING:  
 CARS = 16 SPACES  
 BUSES = 02 SPACES  
 TOTAL = 08 SPACES

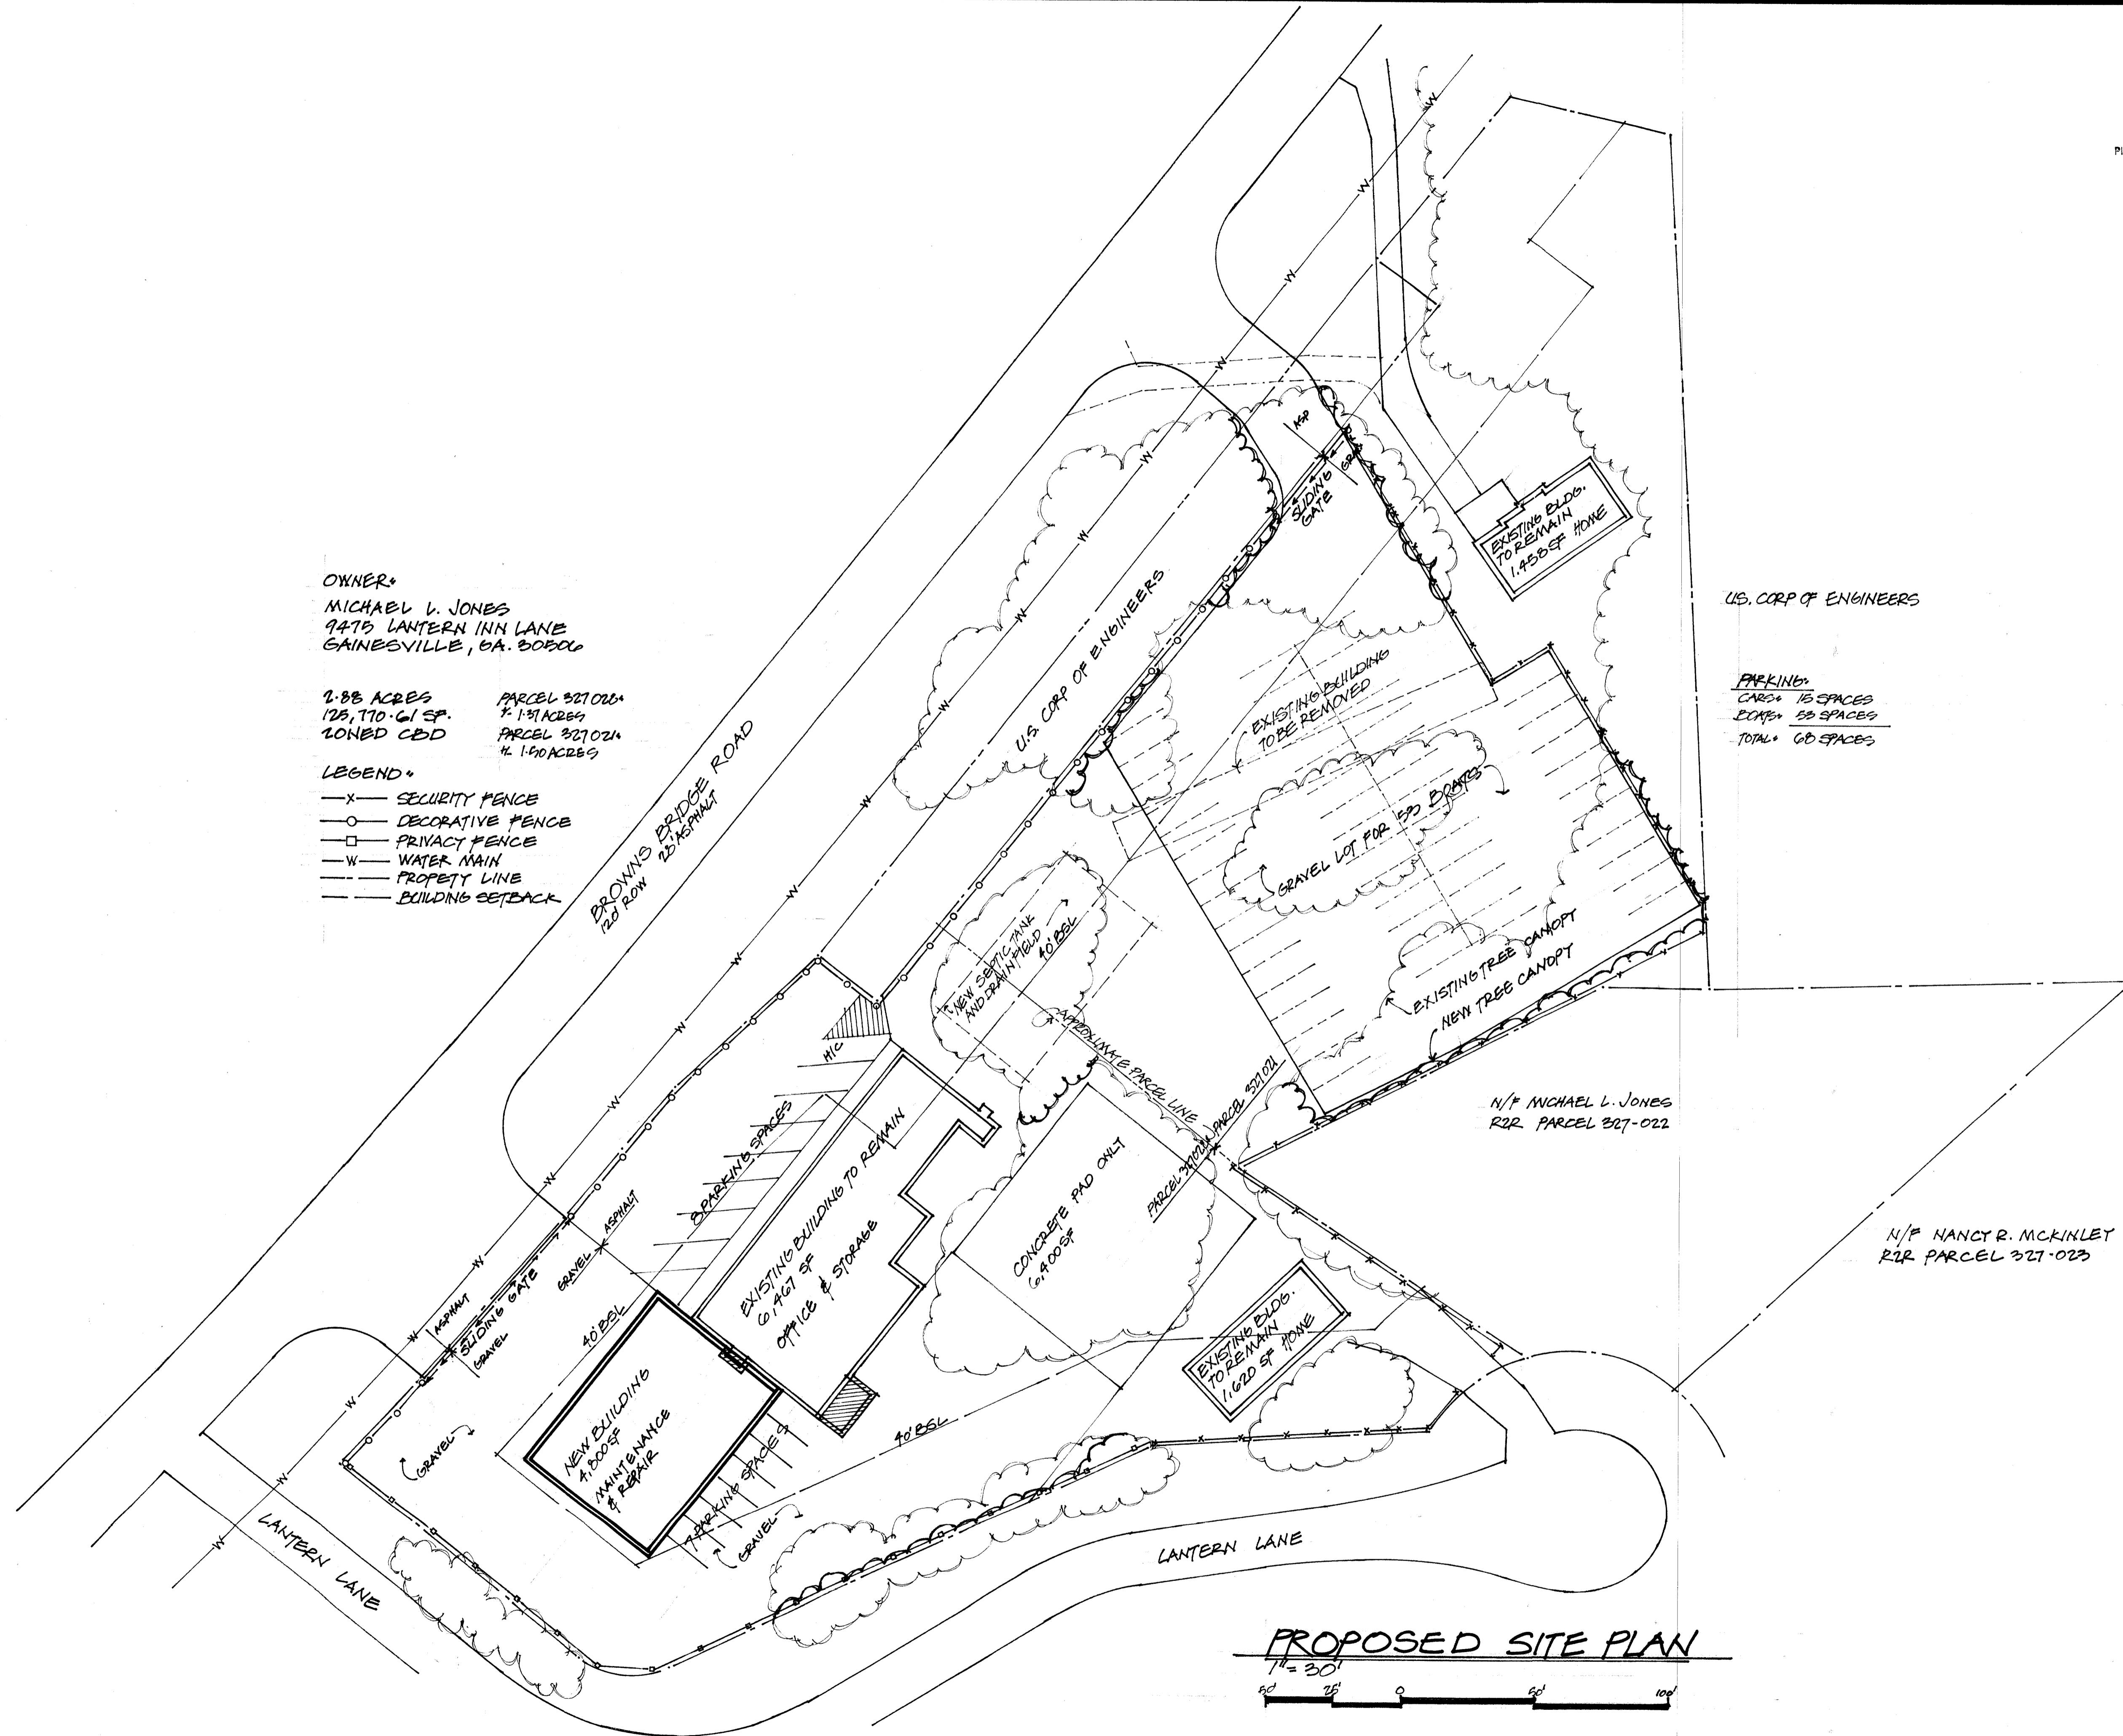

ARCHITECTURAL  
 PROPOSED SITE PLAN  
 FOR A  
 CONDITIONAL USE PERMIT

PROPOSED SITE PLAN FOR RPM  
 9475 BROWNS BRIDGE ROAD  
 GAINESVILLE, GEORGIA 30506  
 BARKER, CUNNINGHAM, BARRINGTON, P.C.  
 1780 SAWNEE OAKS LANE, CUMMING, GA 30040  
 678-341-9178

NO. RCB1810  
 DATE: 2AUG18  
 REV: 4 SEP18

SHEET  
 1  
 OF 1

PROPOSED SITE PLAN  
 1" = 20'